


LEGAL

LOT NUMBER TWELVE (12) AS THE SAID LOT IS KNOWN AND DESIGNATED ON THE RECORDED PLAT OF OLD MILL ESTATES III, OSOLO TOWNSHIP; SAID PLAT BEING RECORDED IN PLAT BOOK 10 PAGE 43 IN THE OFFICE OF THE RECORDER OF ELKHART COUNTY, INDIANA.

LOT 13
WALKER

VOL 381 PG 662

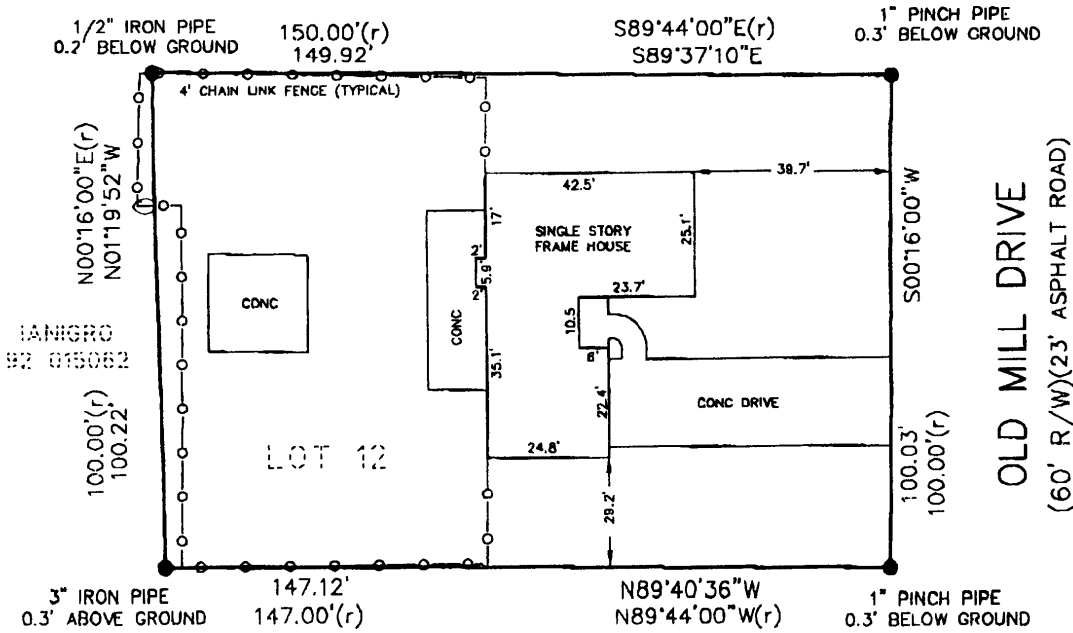

LOT 11


MYERS

VOL 323 PG 129

LEGEND

- (r) = RECORD DISTANCE/BEARING
- = FOUND IRON PIPE

GRAPHIC SCALE

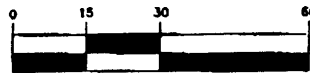

(IN FEET)
1 inch = 30 ft.

DEED RECORD: 99 006212

CLIENT: CRESSY & EVERETT	DATE: 5-24-99
BUYER: DOUGLAS BLONSHINE	FIELDWORK DATE: 5-17-99
OWNER: ANGELA WITHERS	SCALE: 1"=30'
ADDRESS: 54119 OLD MILL DRIVE	DRAWN BY: V. MACE
JOB NUMBER: 990270	CHECKED BY:



WIGHTMAN PETRIE, INC.
 4703 CHESTER DRIVE
 ELKHART, INDIANA 46516
 PHONE: (219) 293-7762 FAX: (219) 294-3717

SECTION 36 , T. 38 N., R. 5 E. JOB No. 99